


# SECTOR-8

TO PALWAL

FROM NUH


FUTURE EXPANSION

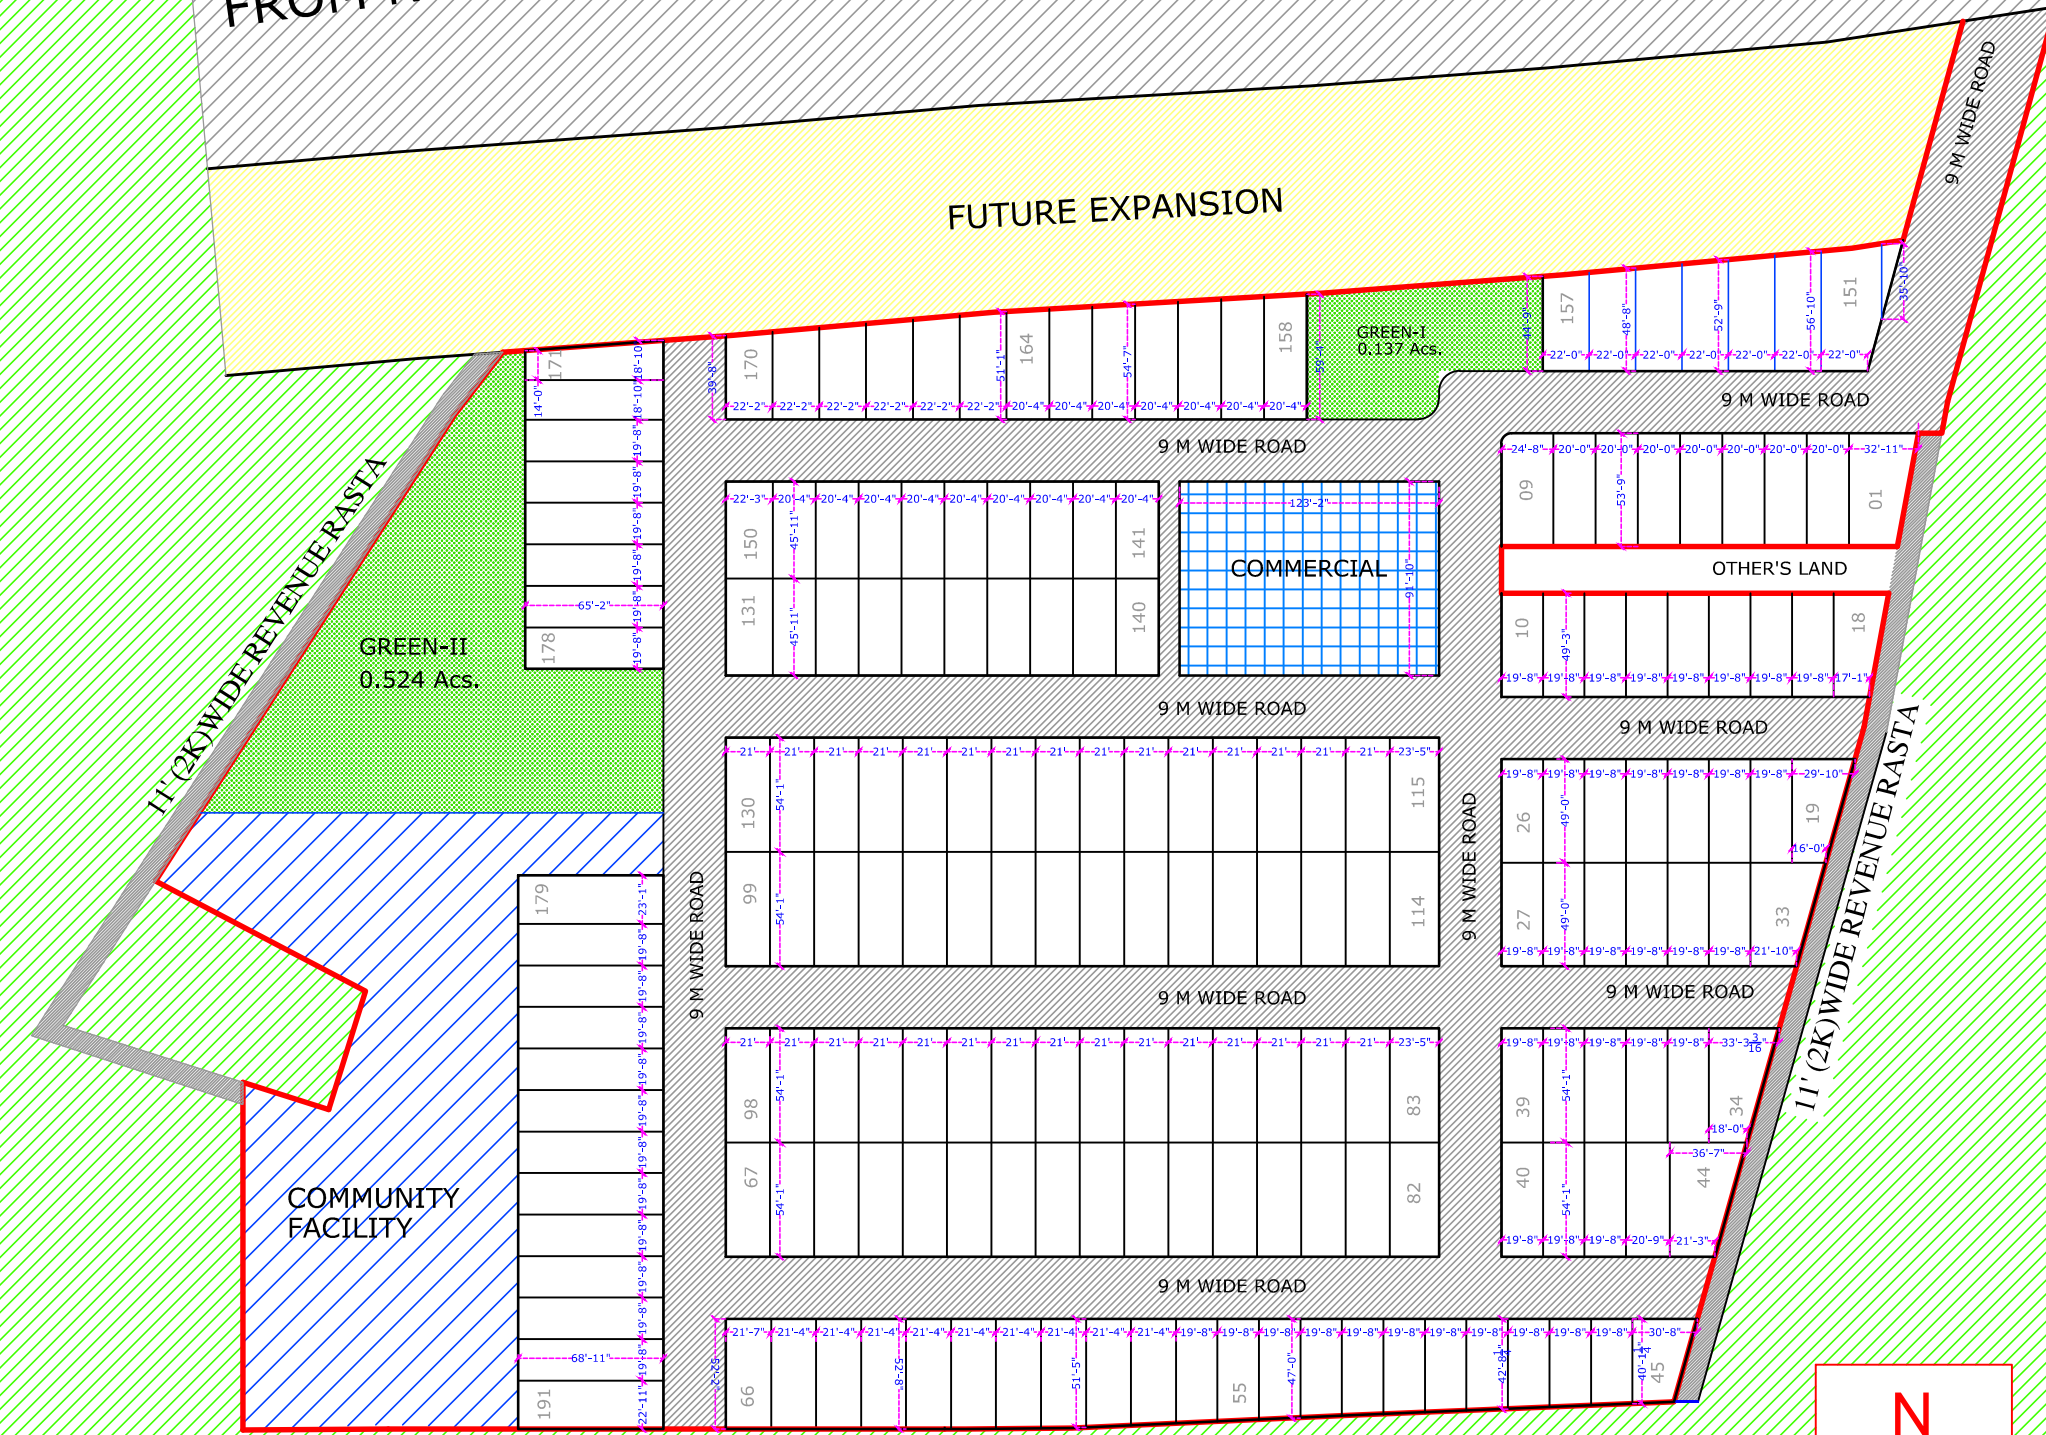

## SECTOR-12A

SECTOR ROAD 45 M WIDE

# SECTOR-09

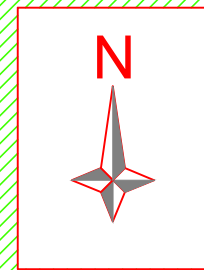

DEMARICATION PLAN

MANSHA BUILDCON P. LTD