


# SECTOR-8

TO PALWAL

FROM NUH

FUTURE EXPANSION

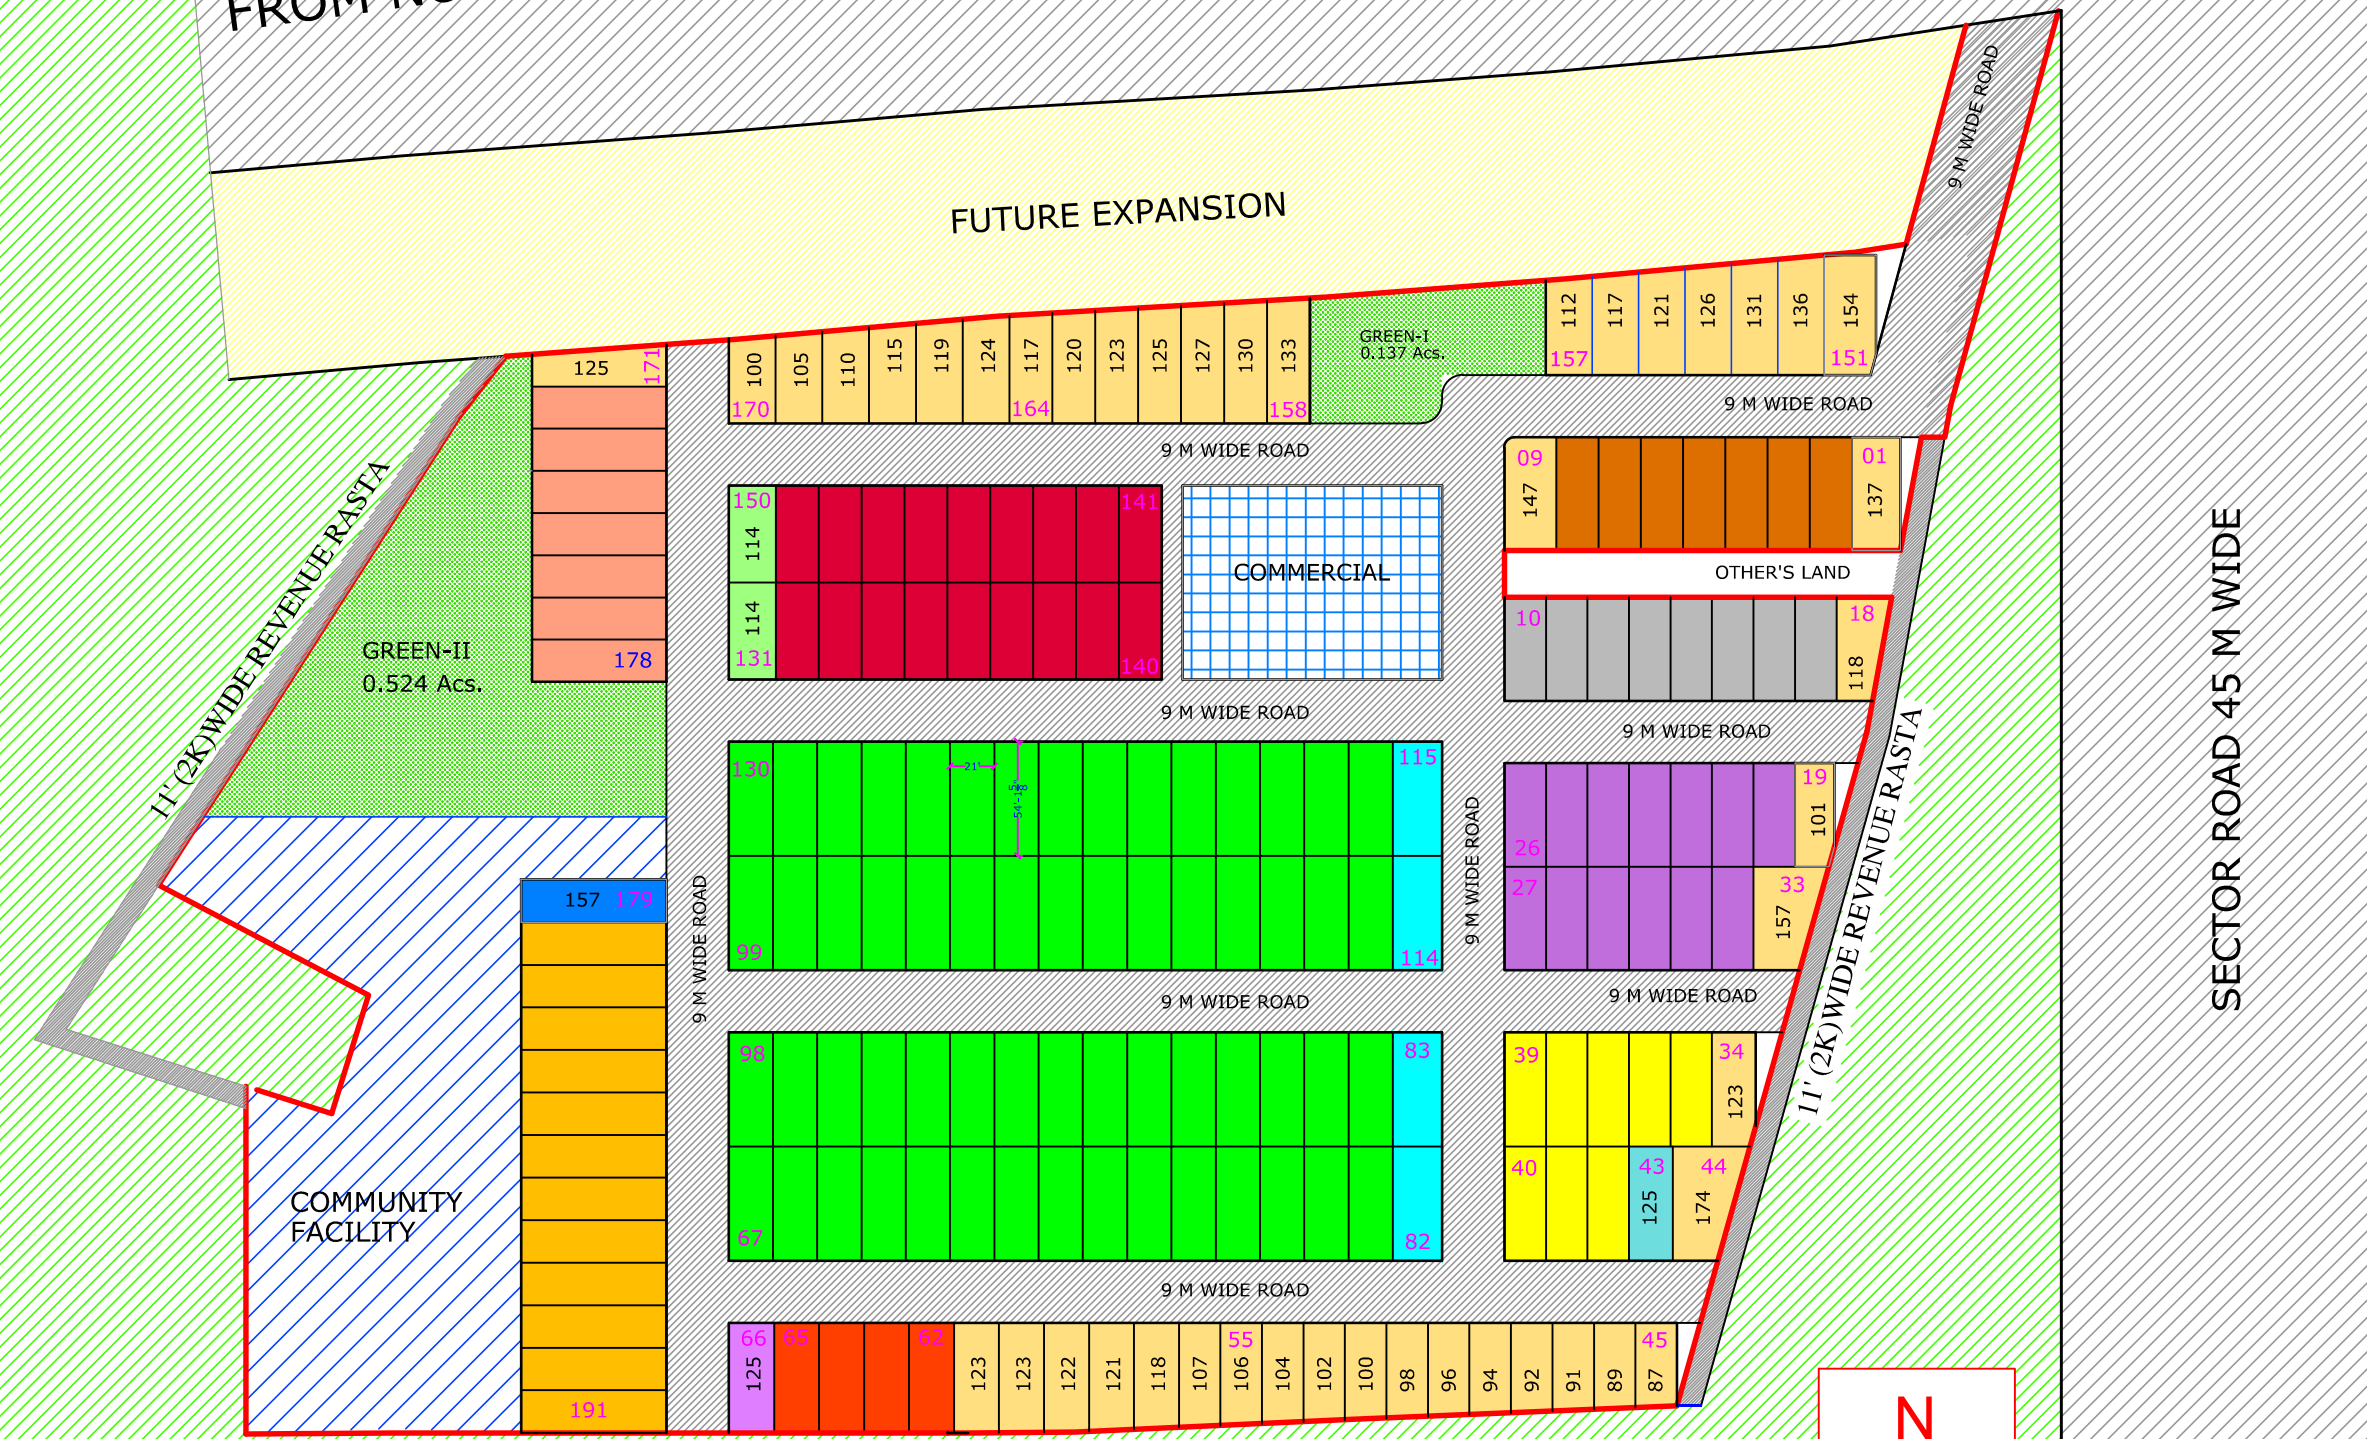


- 120 sqyrd. (20'-0" x 53'-9")
- 108 sqyrd. (19'-8" x 49'-3")
- 107 sqyrd. (19'-8" x 49'-0")
- 118 sqyrd. (19'-8" x 54'-1")
- 124 sqyrd. (21'-4" x 52'-8")
- 126 sqyrd. (21'-0" x 54'-1")
- 141 sqyrd. (23'-5" x 54'-1")
- 104 sqyrd. (20'-4" x 45'-11")
- 142 sqyrd. (20'-0" x 63'-9")
- 154 sqyrd. (20'-2" x 68'-11")

SECTOR ROAD 45 M WIDE

SECTOR-12A

SECTOR-09

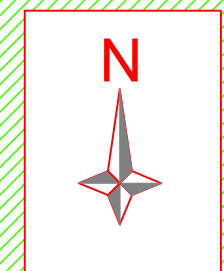

MARKETING PLAN

MANSHA BUILDCON P. LTD